


PAVEMENT INSPECTION

@ ALLEY BETWEEN STOCKHAM LANE & DAIRD AVENUE
27th STREET

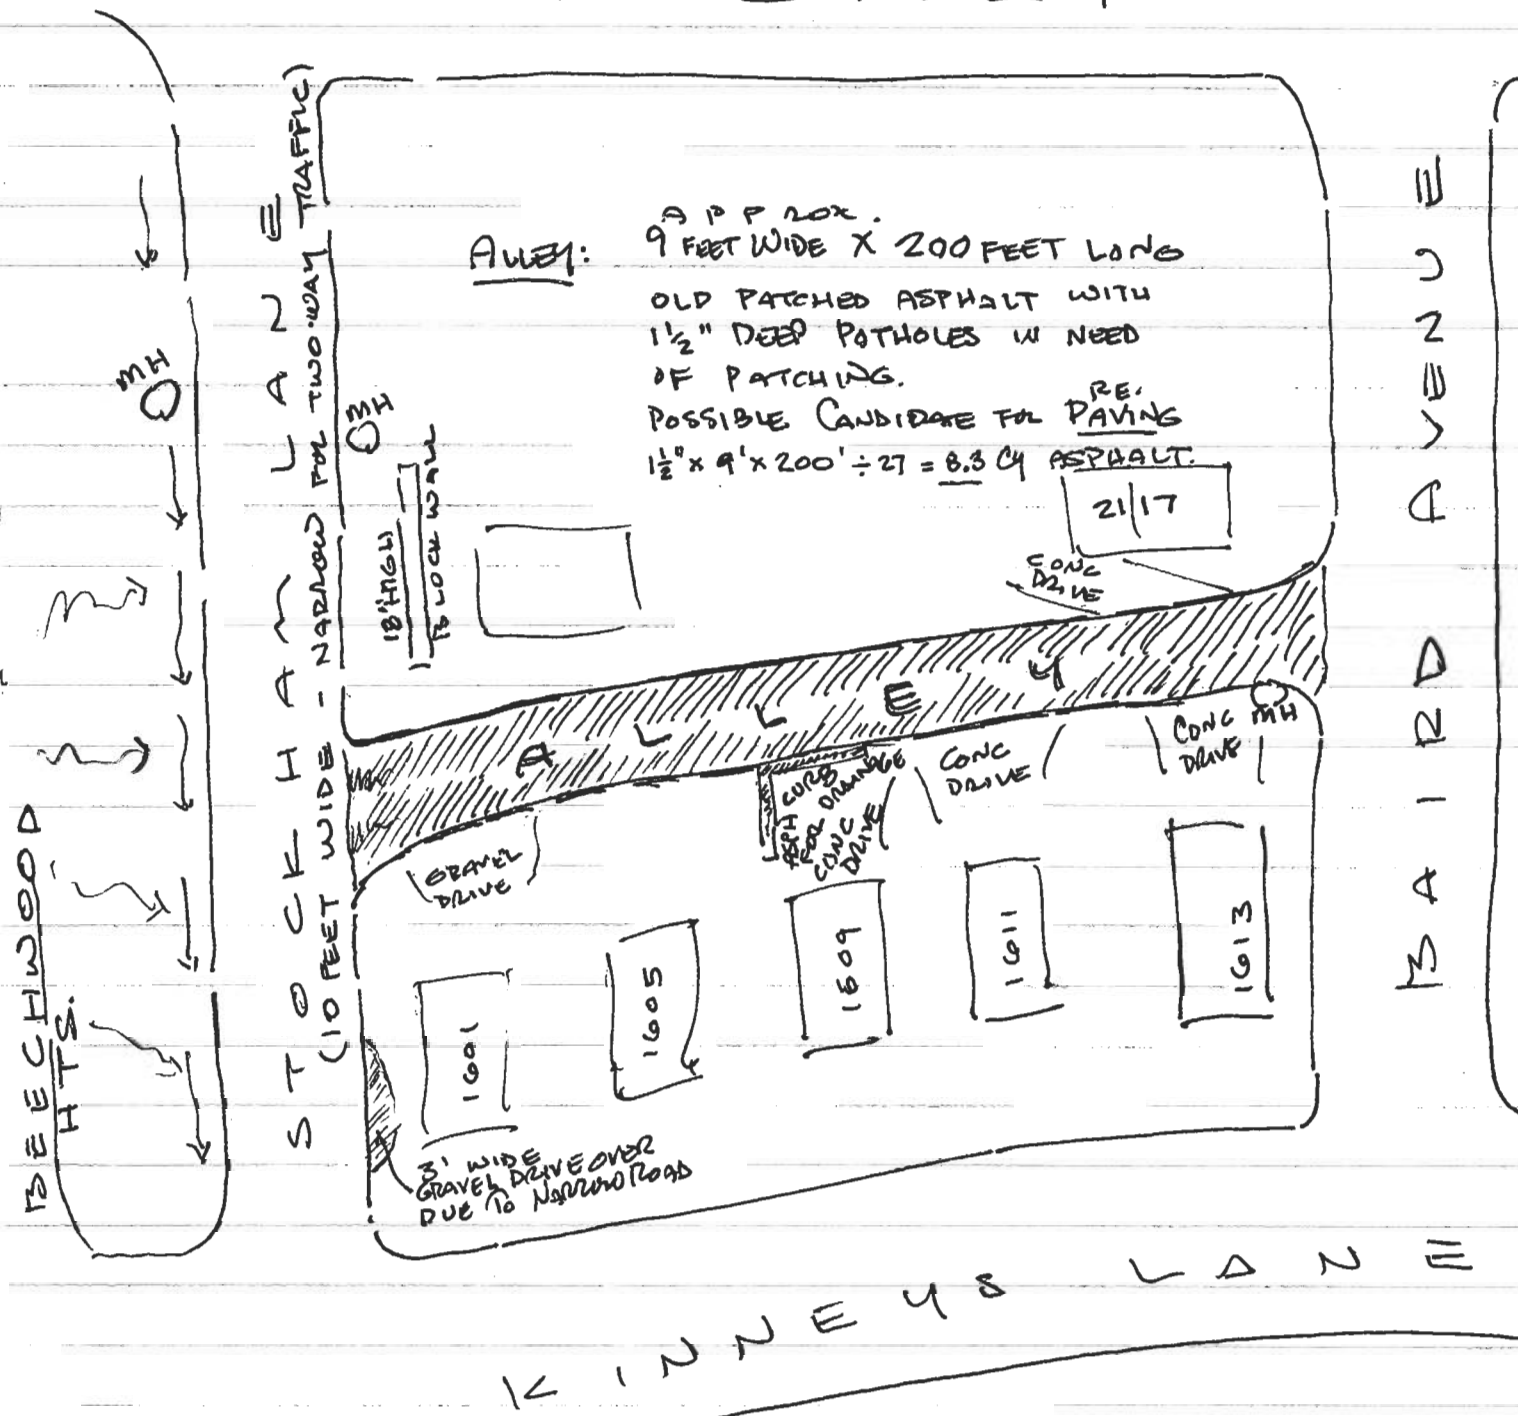

PLAN



Rum 11/16/05